


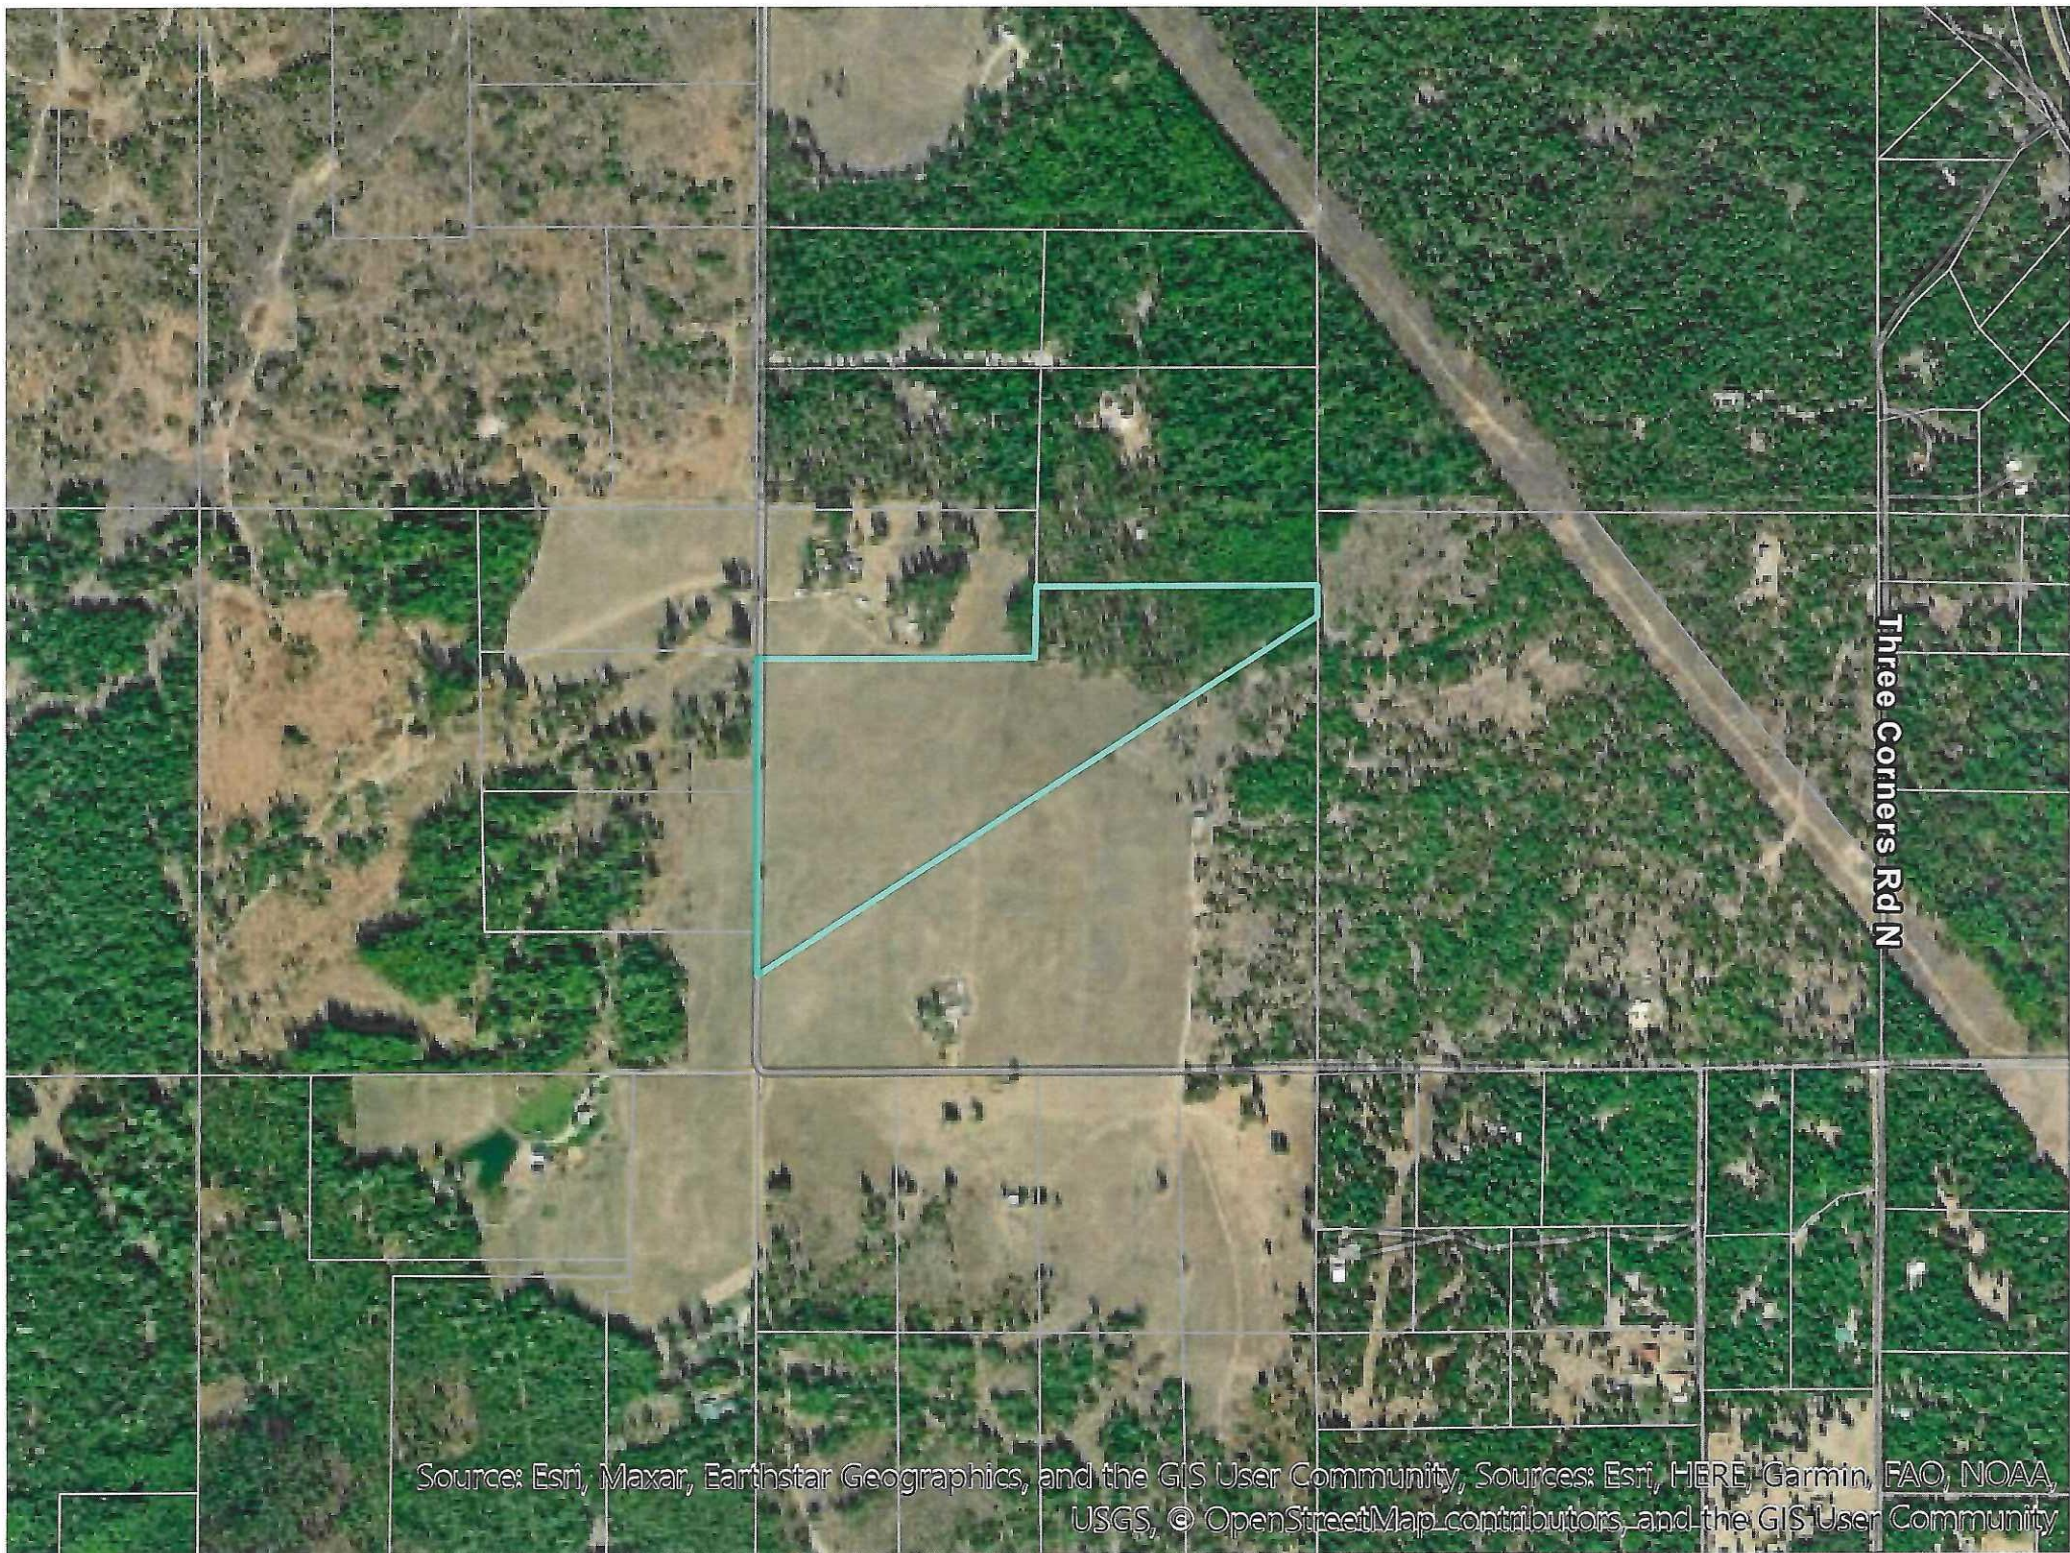


Source: Esri, Maxar, Earthstar Geographics, and the GIS User Community, Sources: Esri, HERE, Garmin, FAO, NOAA, USGS, © OpenStreetMap contributors, and the GIS User Community


AMENDED PLAT

OF LOT 1 AND LOT 2 OF C.O.S. 3572 MS
AND ALSO LOT 4 OF C.O.S. 3237 MS

LOCATED IN A PORTION OF THE NW 1/4 AND SW 1/4
OF SECTION 28, T. 24 N., R. 31 W.,
P.M.M., SANDERS COUNTY, MONTANA

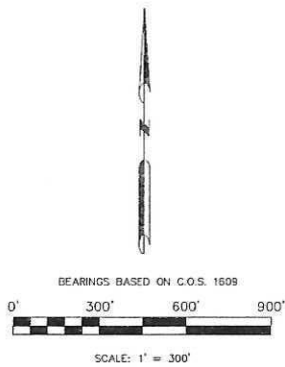

- LEGEND**
- ✕ I ➤ INDICATES FOUND MONUMENT AS NOTED
 - INDICATES A FOUND 5/8" REBAR WITH 1-1/4" YELLOW PLASTIC CAP STAMPED "M.CARSTENS 5940 LS"
 - INDICATES A FOUND 5/8" REBAR WITH A 1-1/4" YELLOW PLASTIC CAP STAMPED "SMITH 18036 LS"
 - ⊙ INDICATES A SET 5/8" X 24" REBAR WITH A 1-1/4" YELLOW PLASTIC CAP STAMPED "SMITH 18036 LS"
 - (R) INDICATES RECORD DIMENSION PER C.O.S. 1609
 - (R1) INDICATES RECORD DIMENSION PER C.O.S. 3237 MS
 - (R2) INDICATES RECORD DIMENSION PER C.O.S. 3572 MS
 - (M) INDICATES MEASURED
 - INDICATES OWNERSHIP TIE

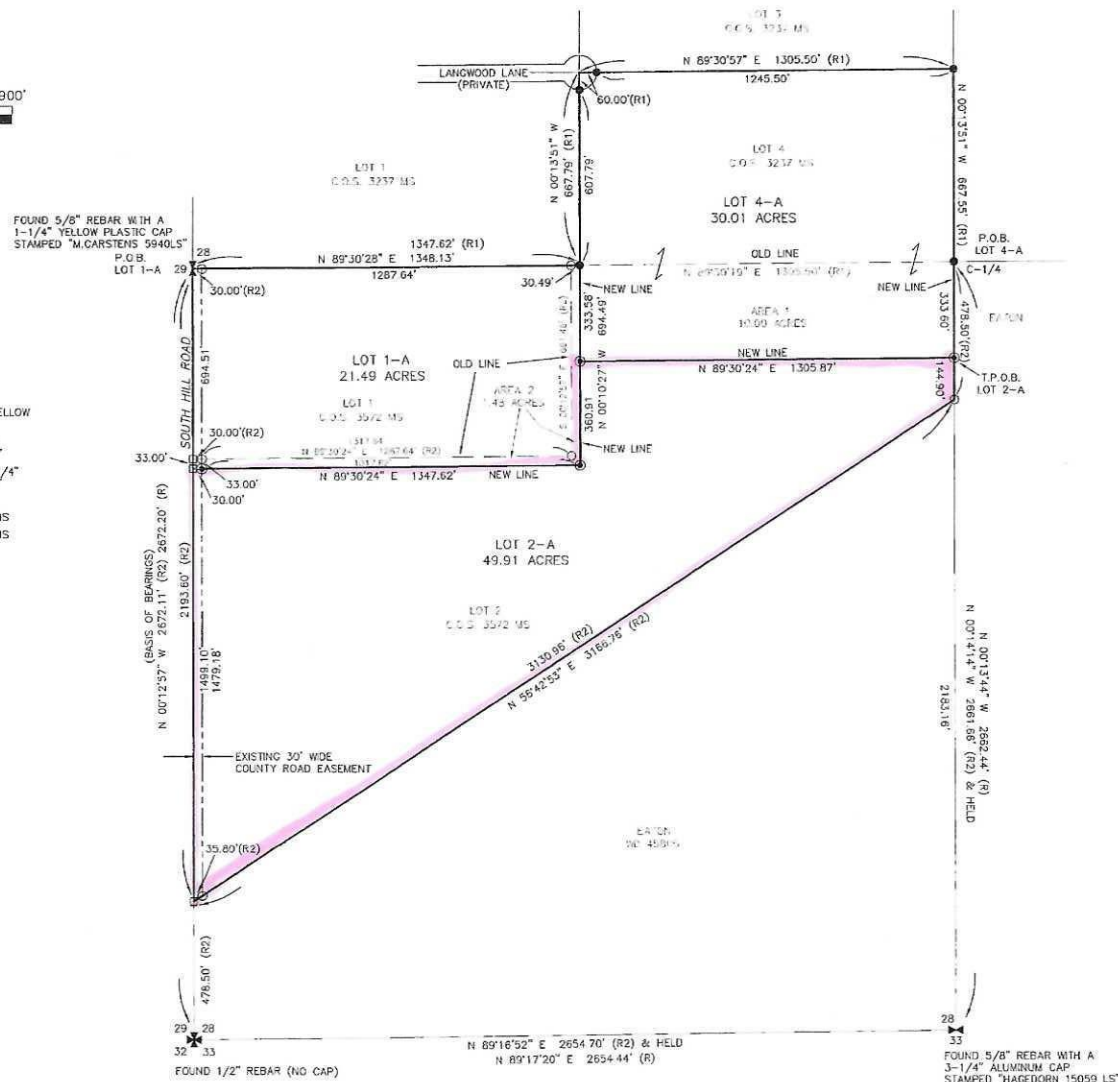

CERTIFICATE OF SURVEY No. **3600 RB**

TIMBERLINE
LAND SURVEYORS
P.O. BOX 1565
TROUT CREEK, MONTANA 59874
JOB No. 19-019 DATE 05 16 19